




1 Site  
1 : 100

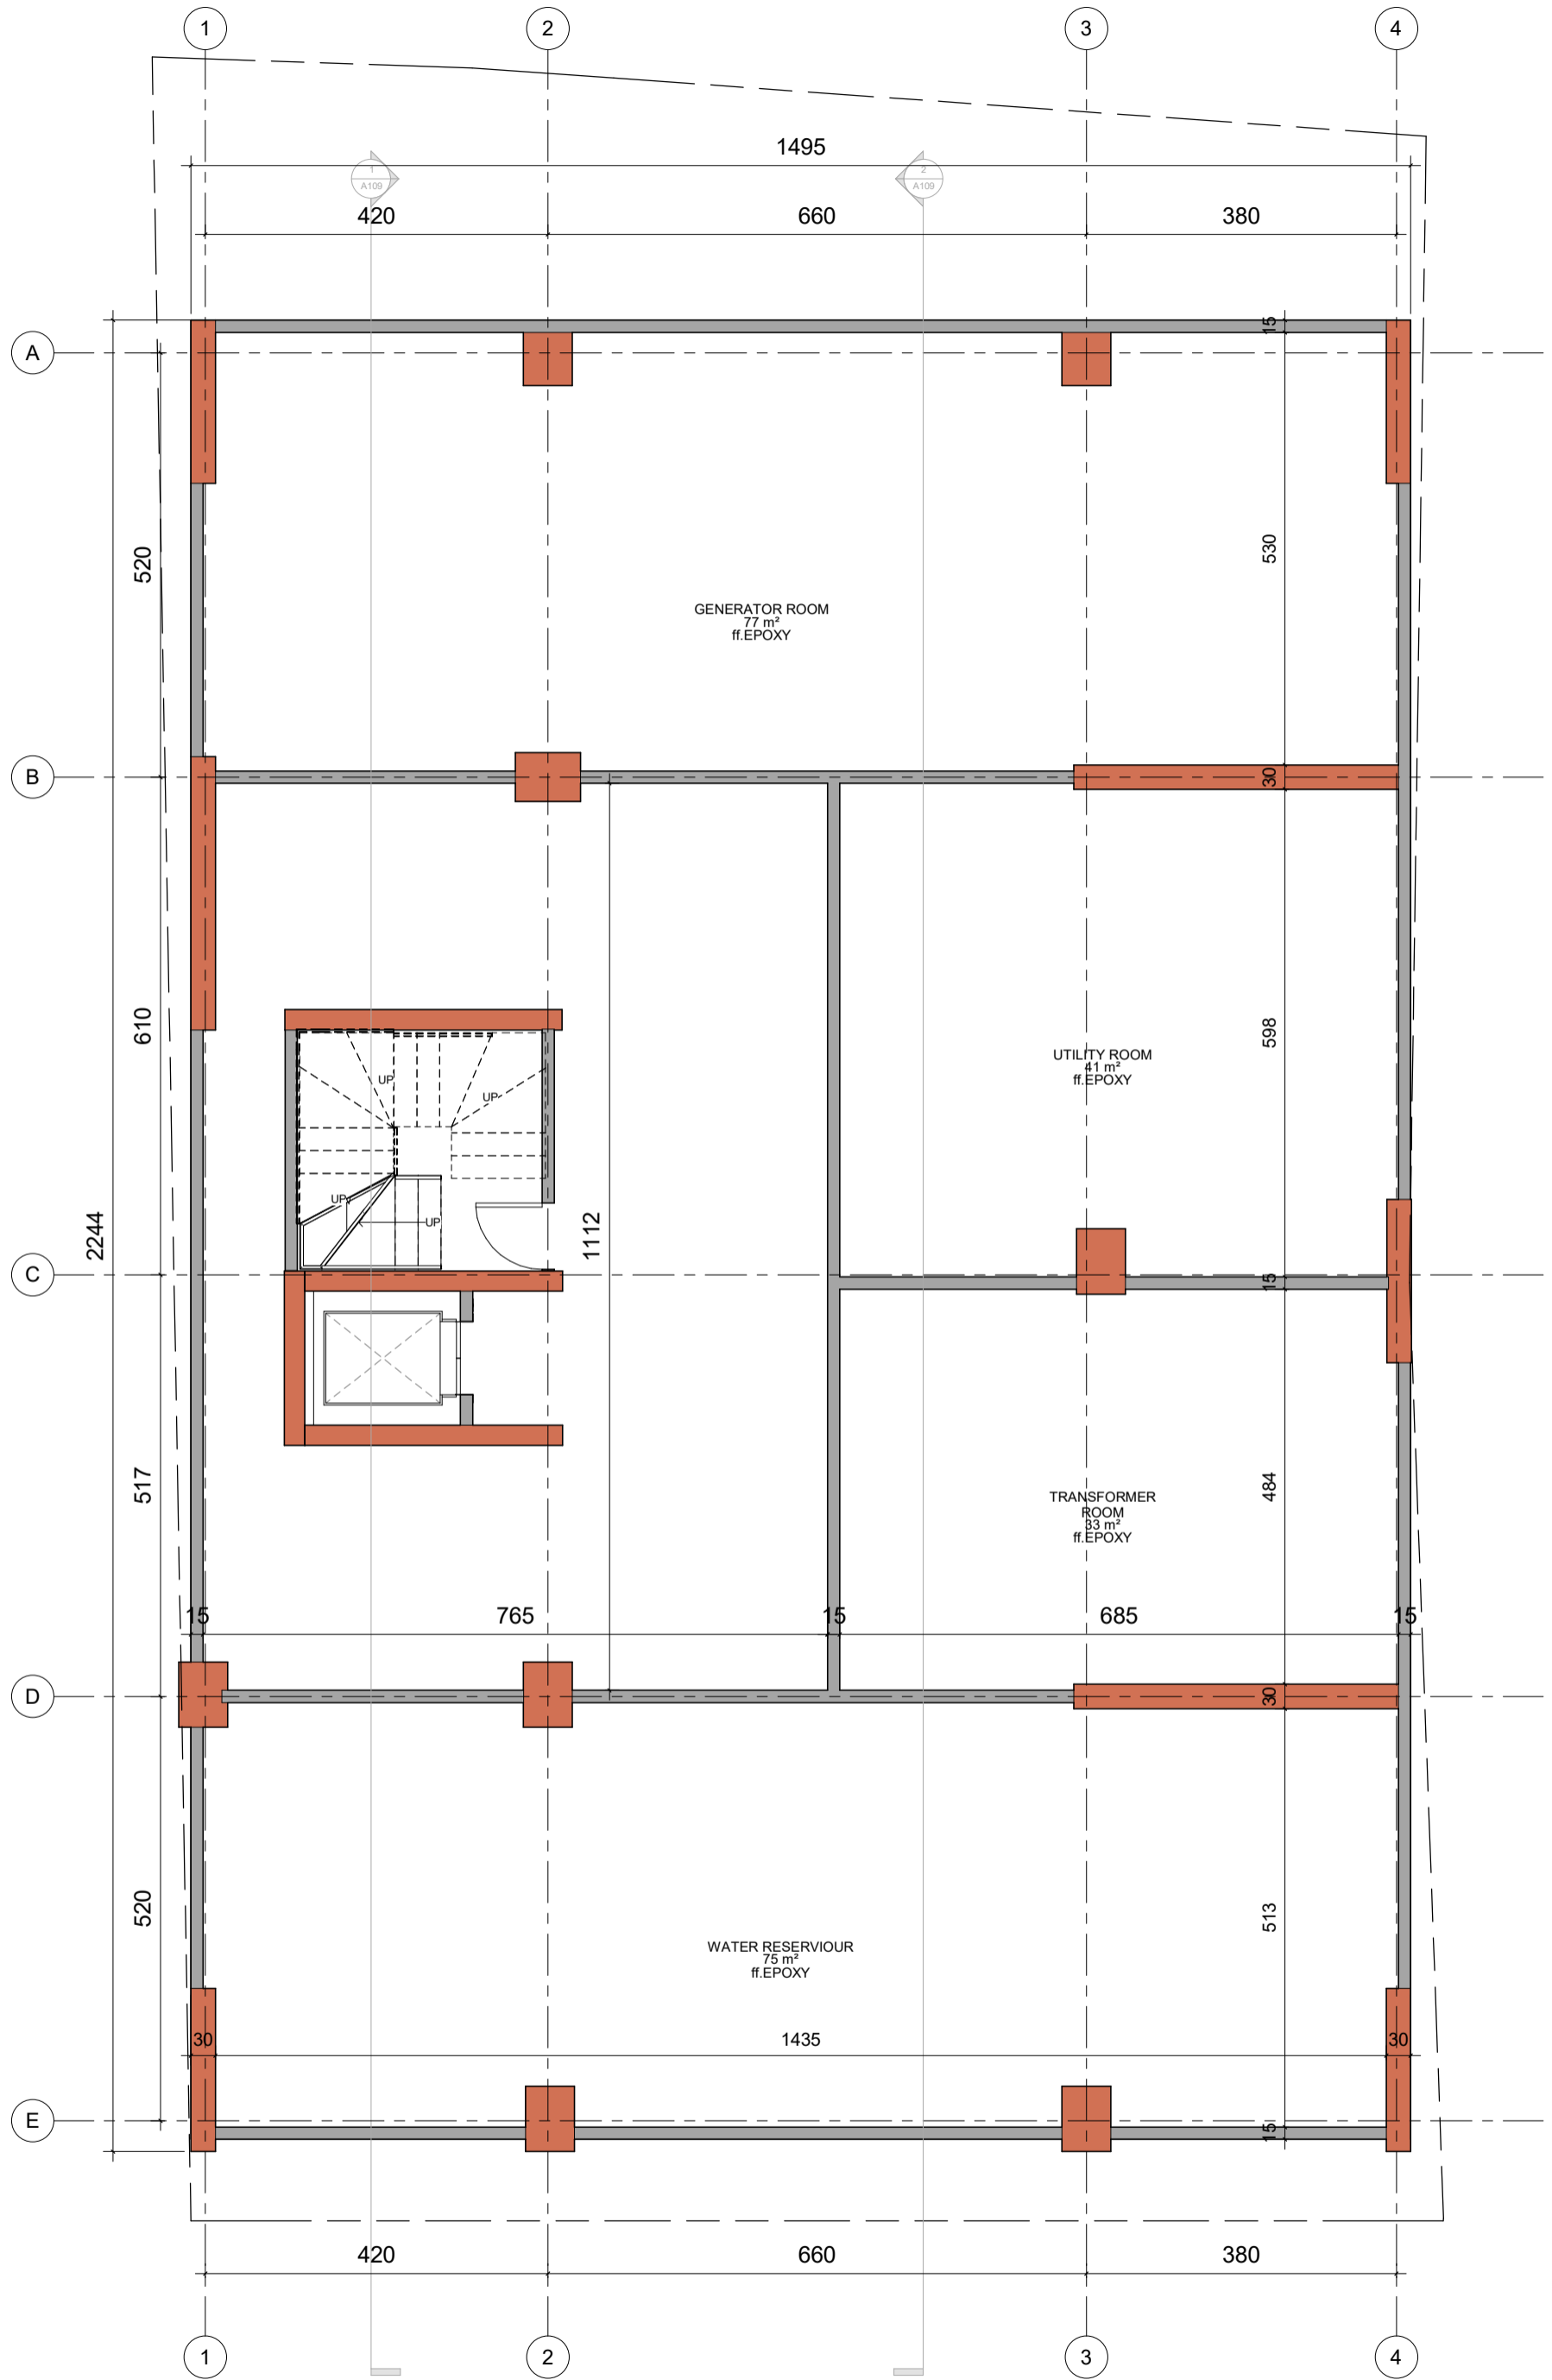


1 SEMI BASMENT  
1 : 40

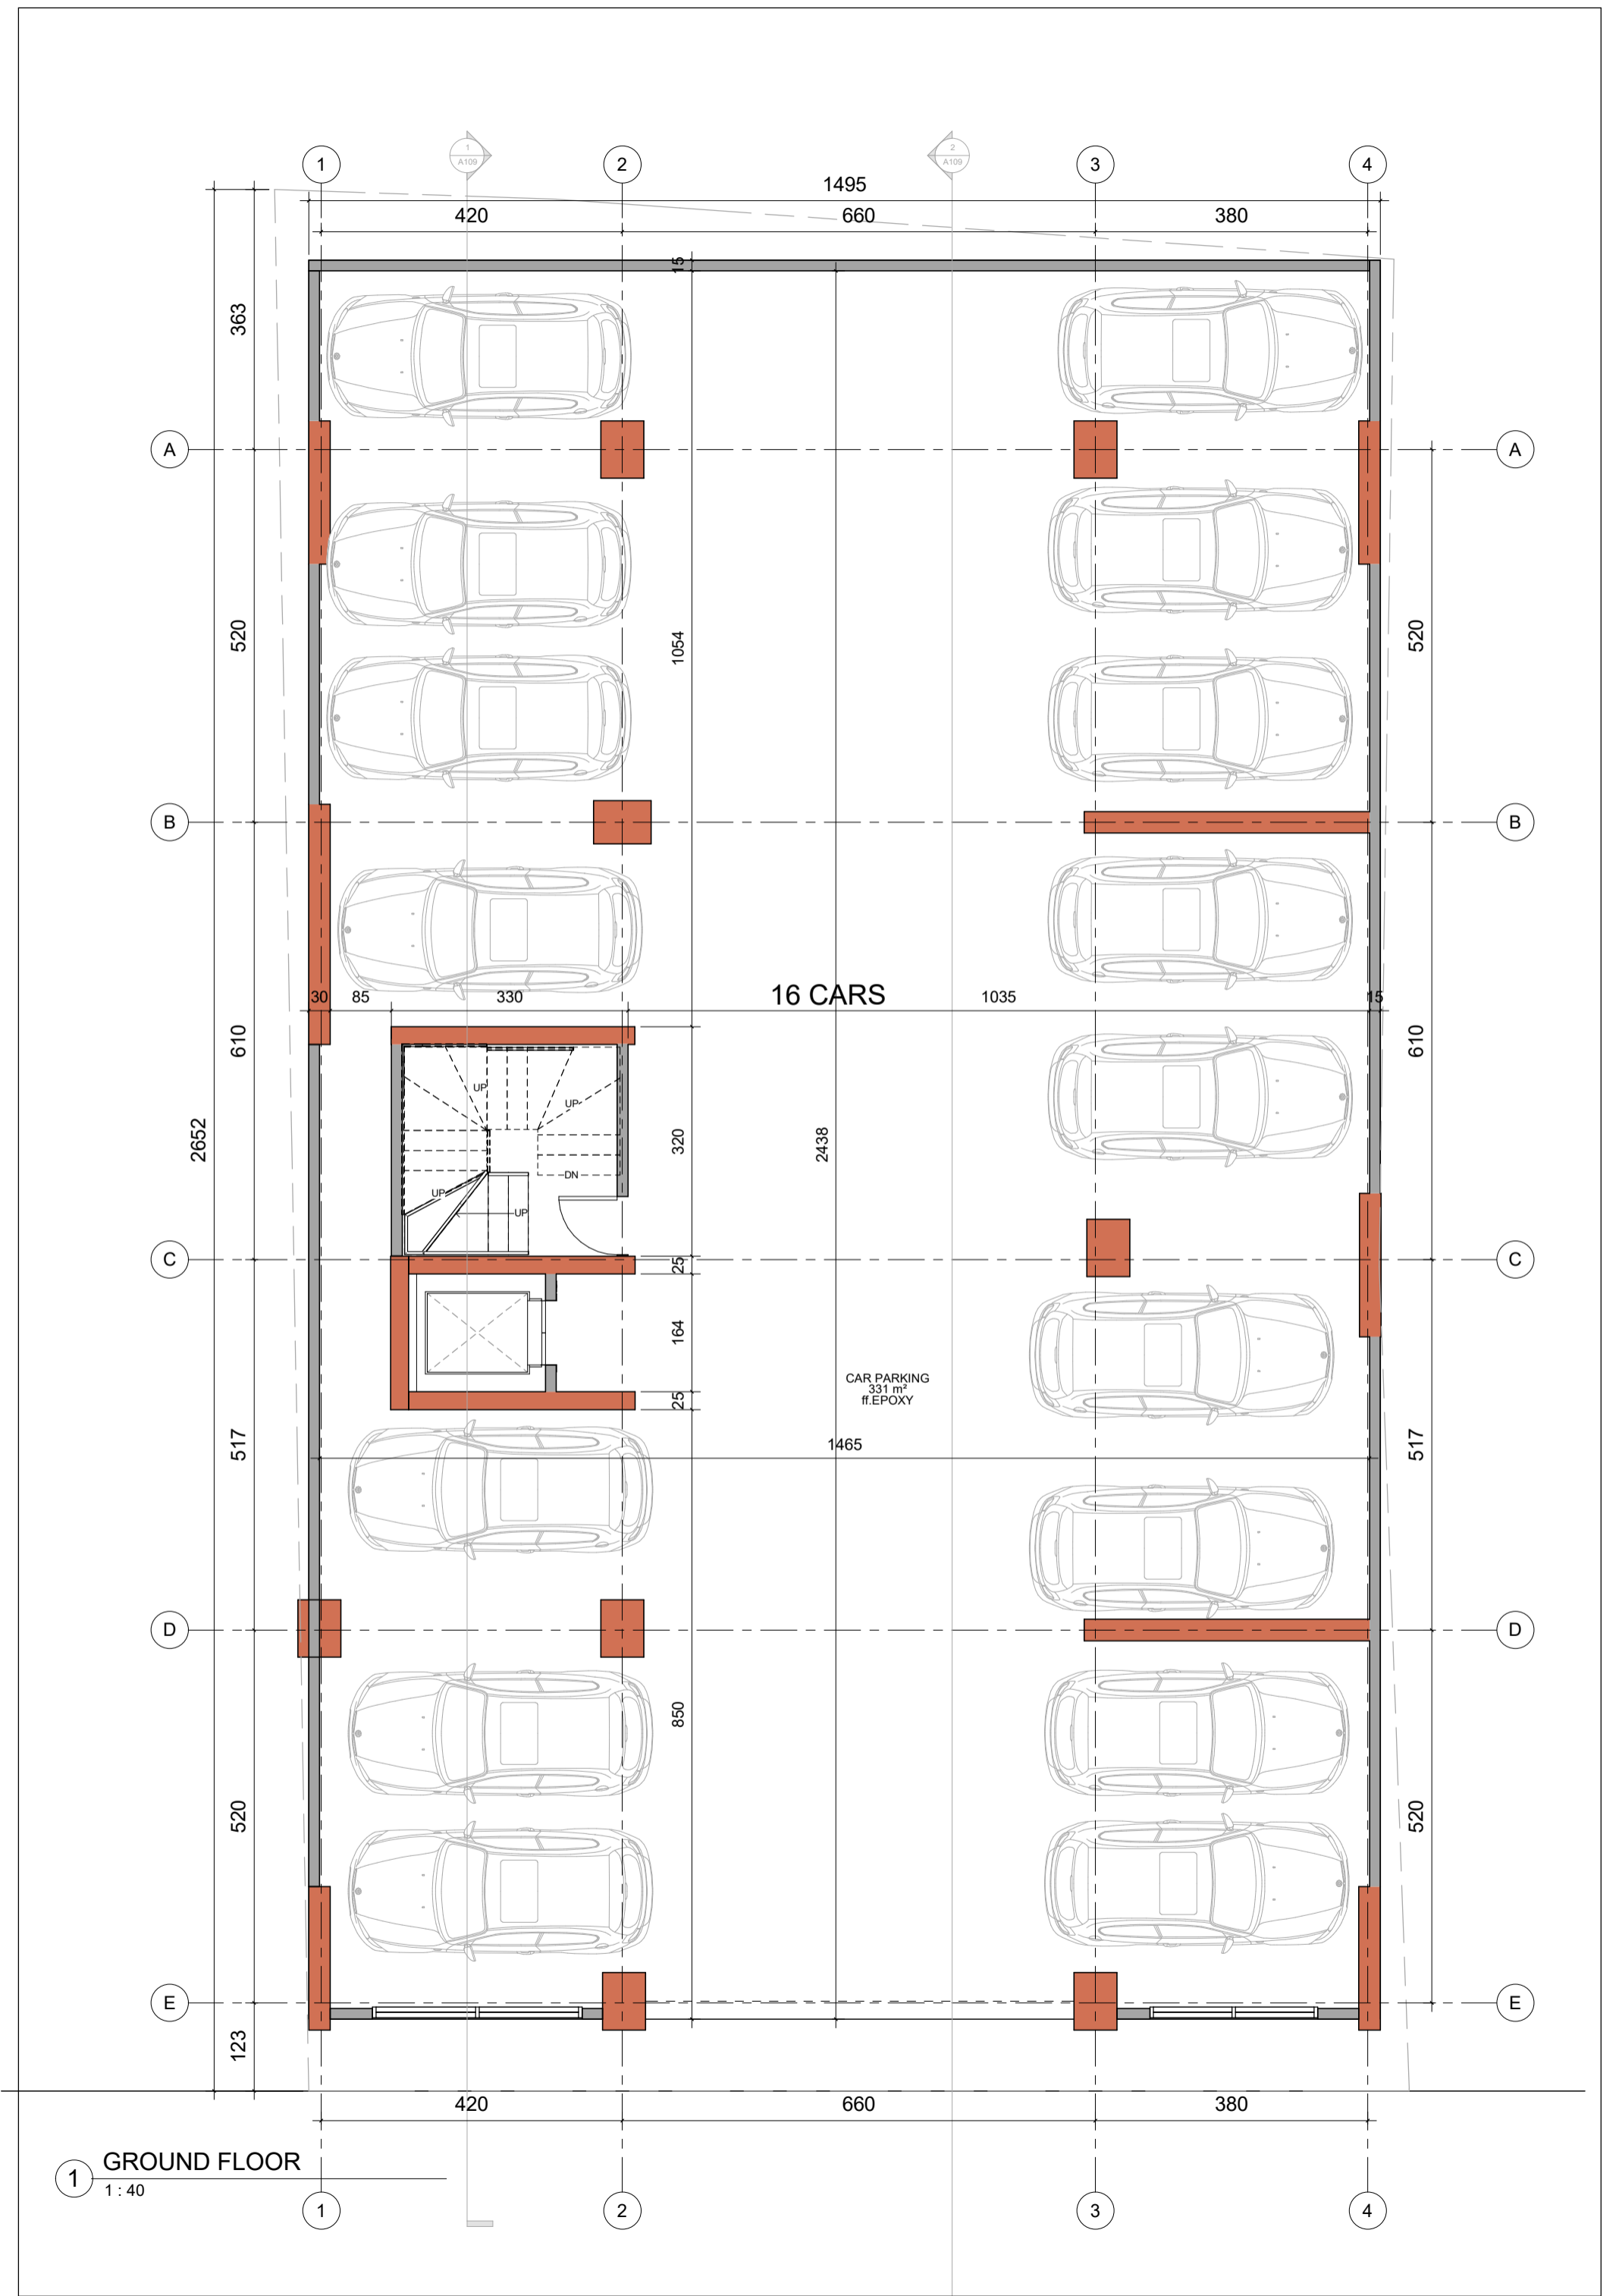


1 GROUND FLOOR  
1:40

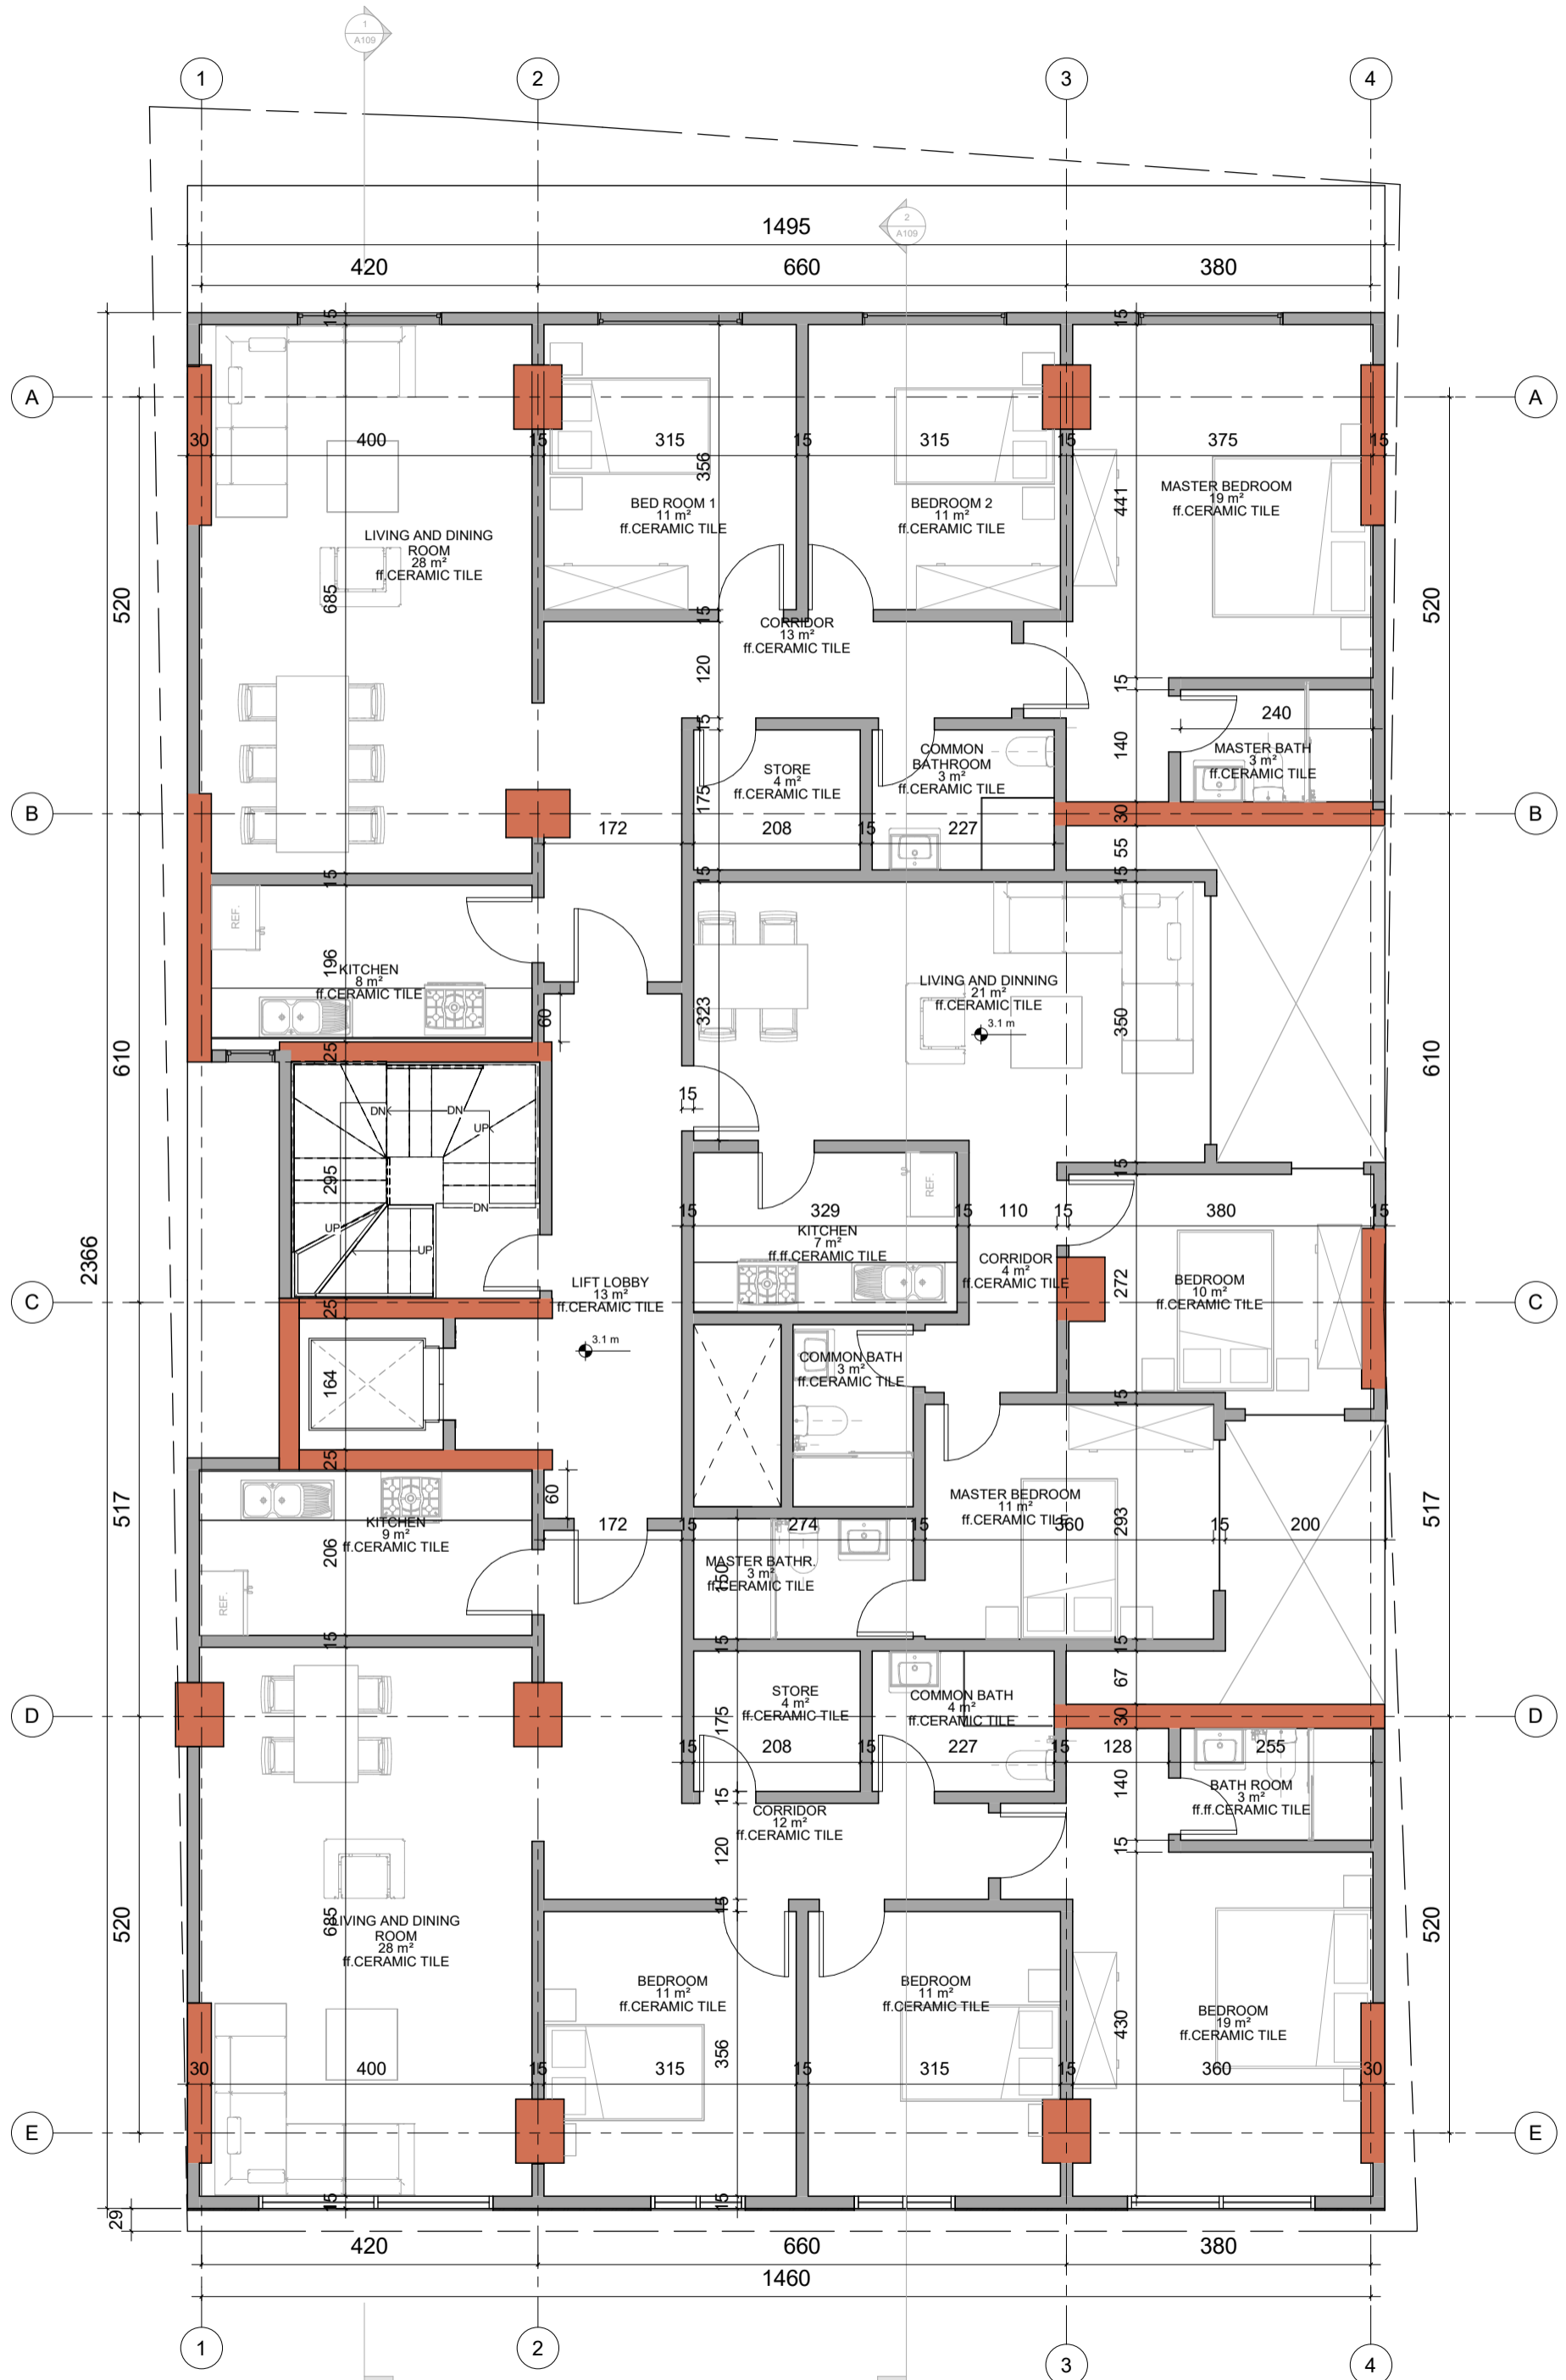


1 1ST\_FLOOR  
1 : 40

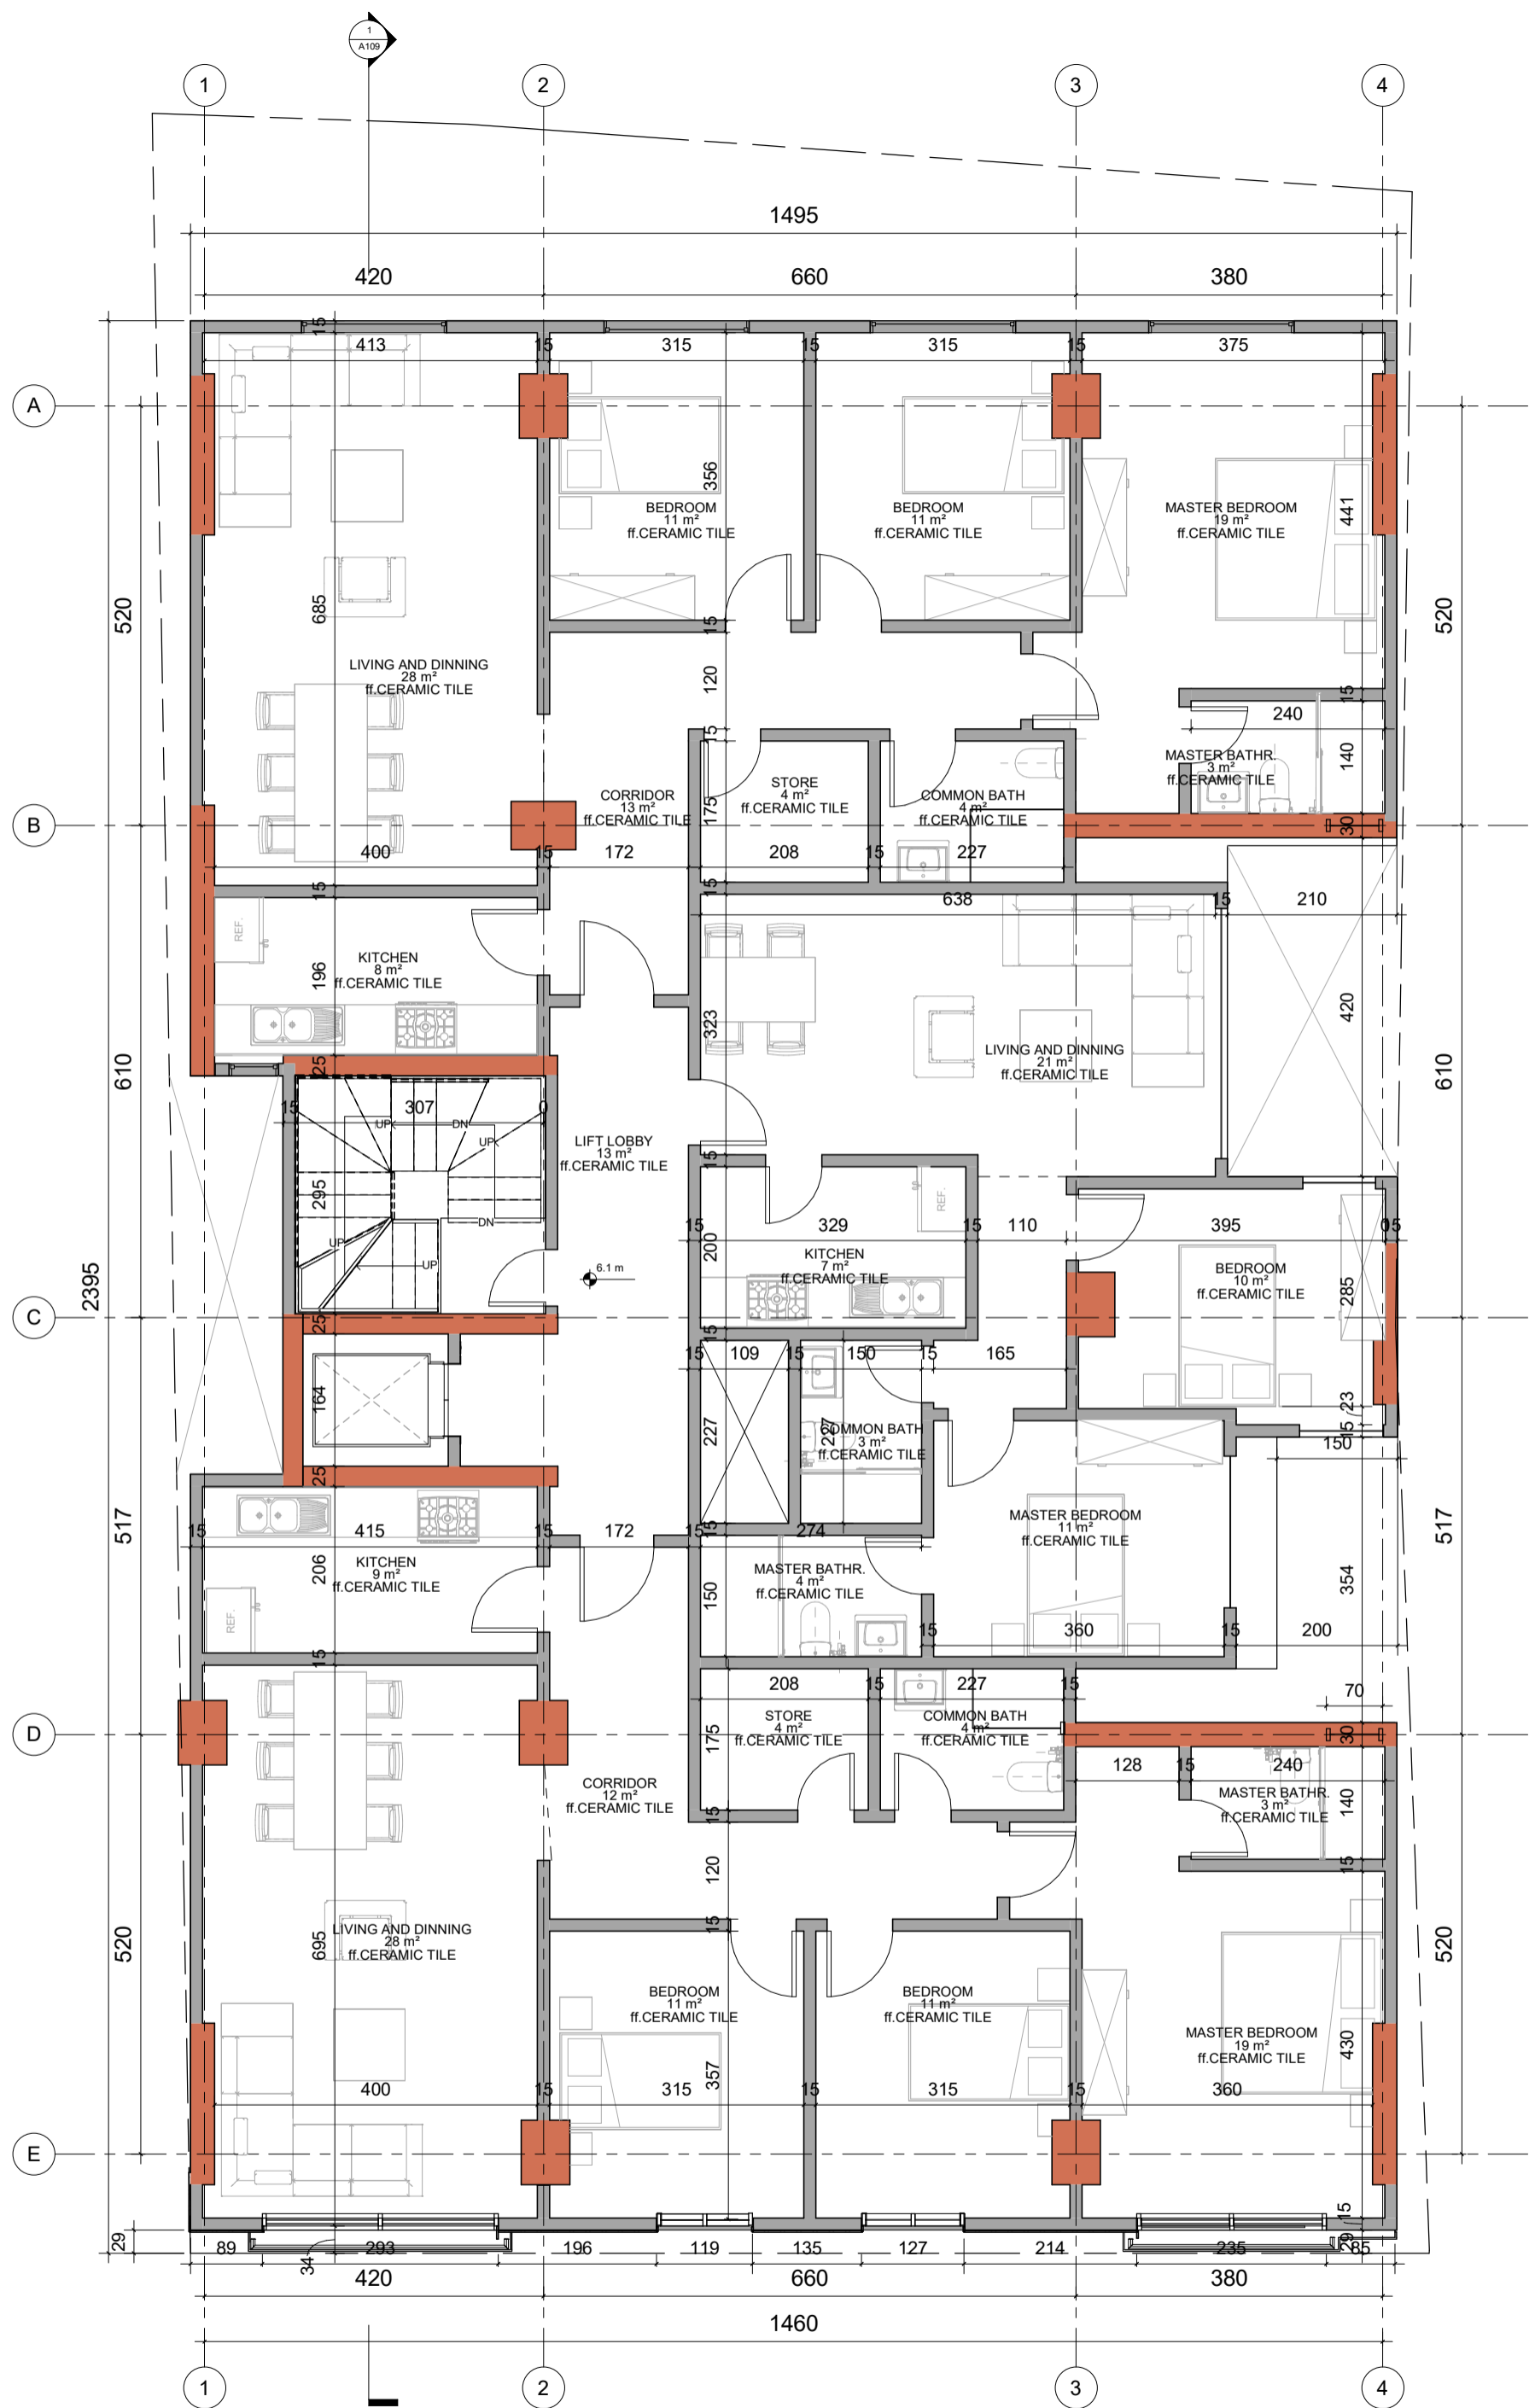


2ND -10 TH FLOOR  
 1 TYPICAL  
 1:40

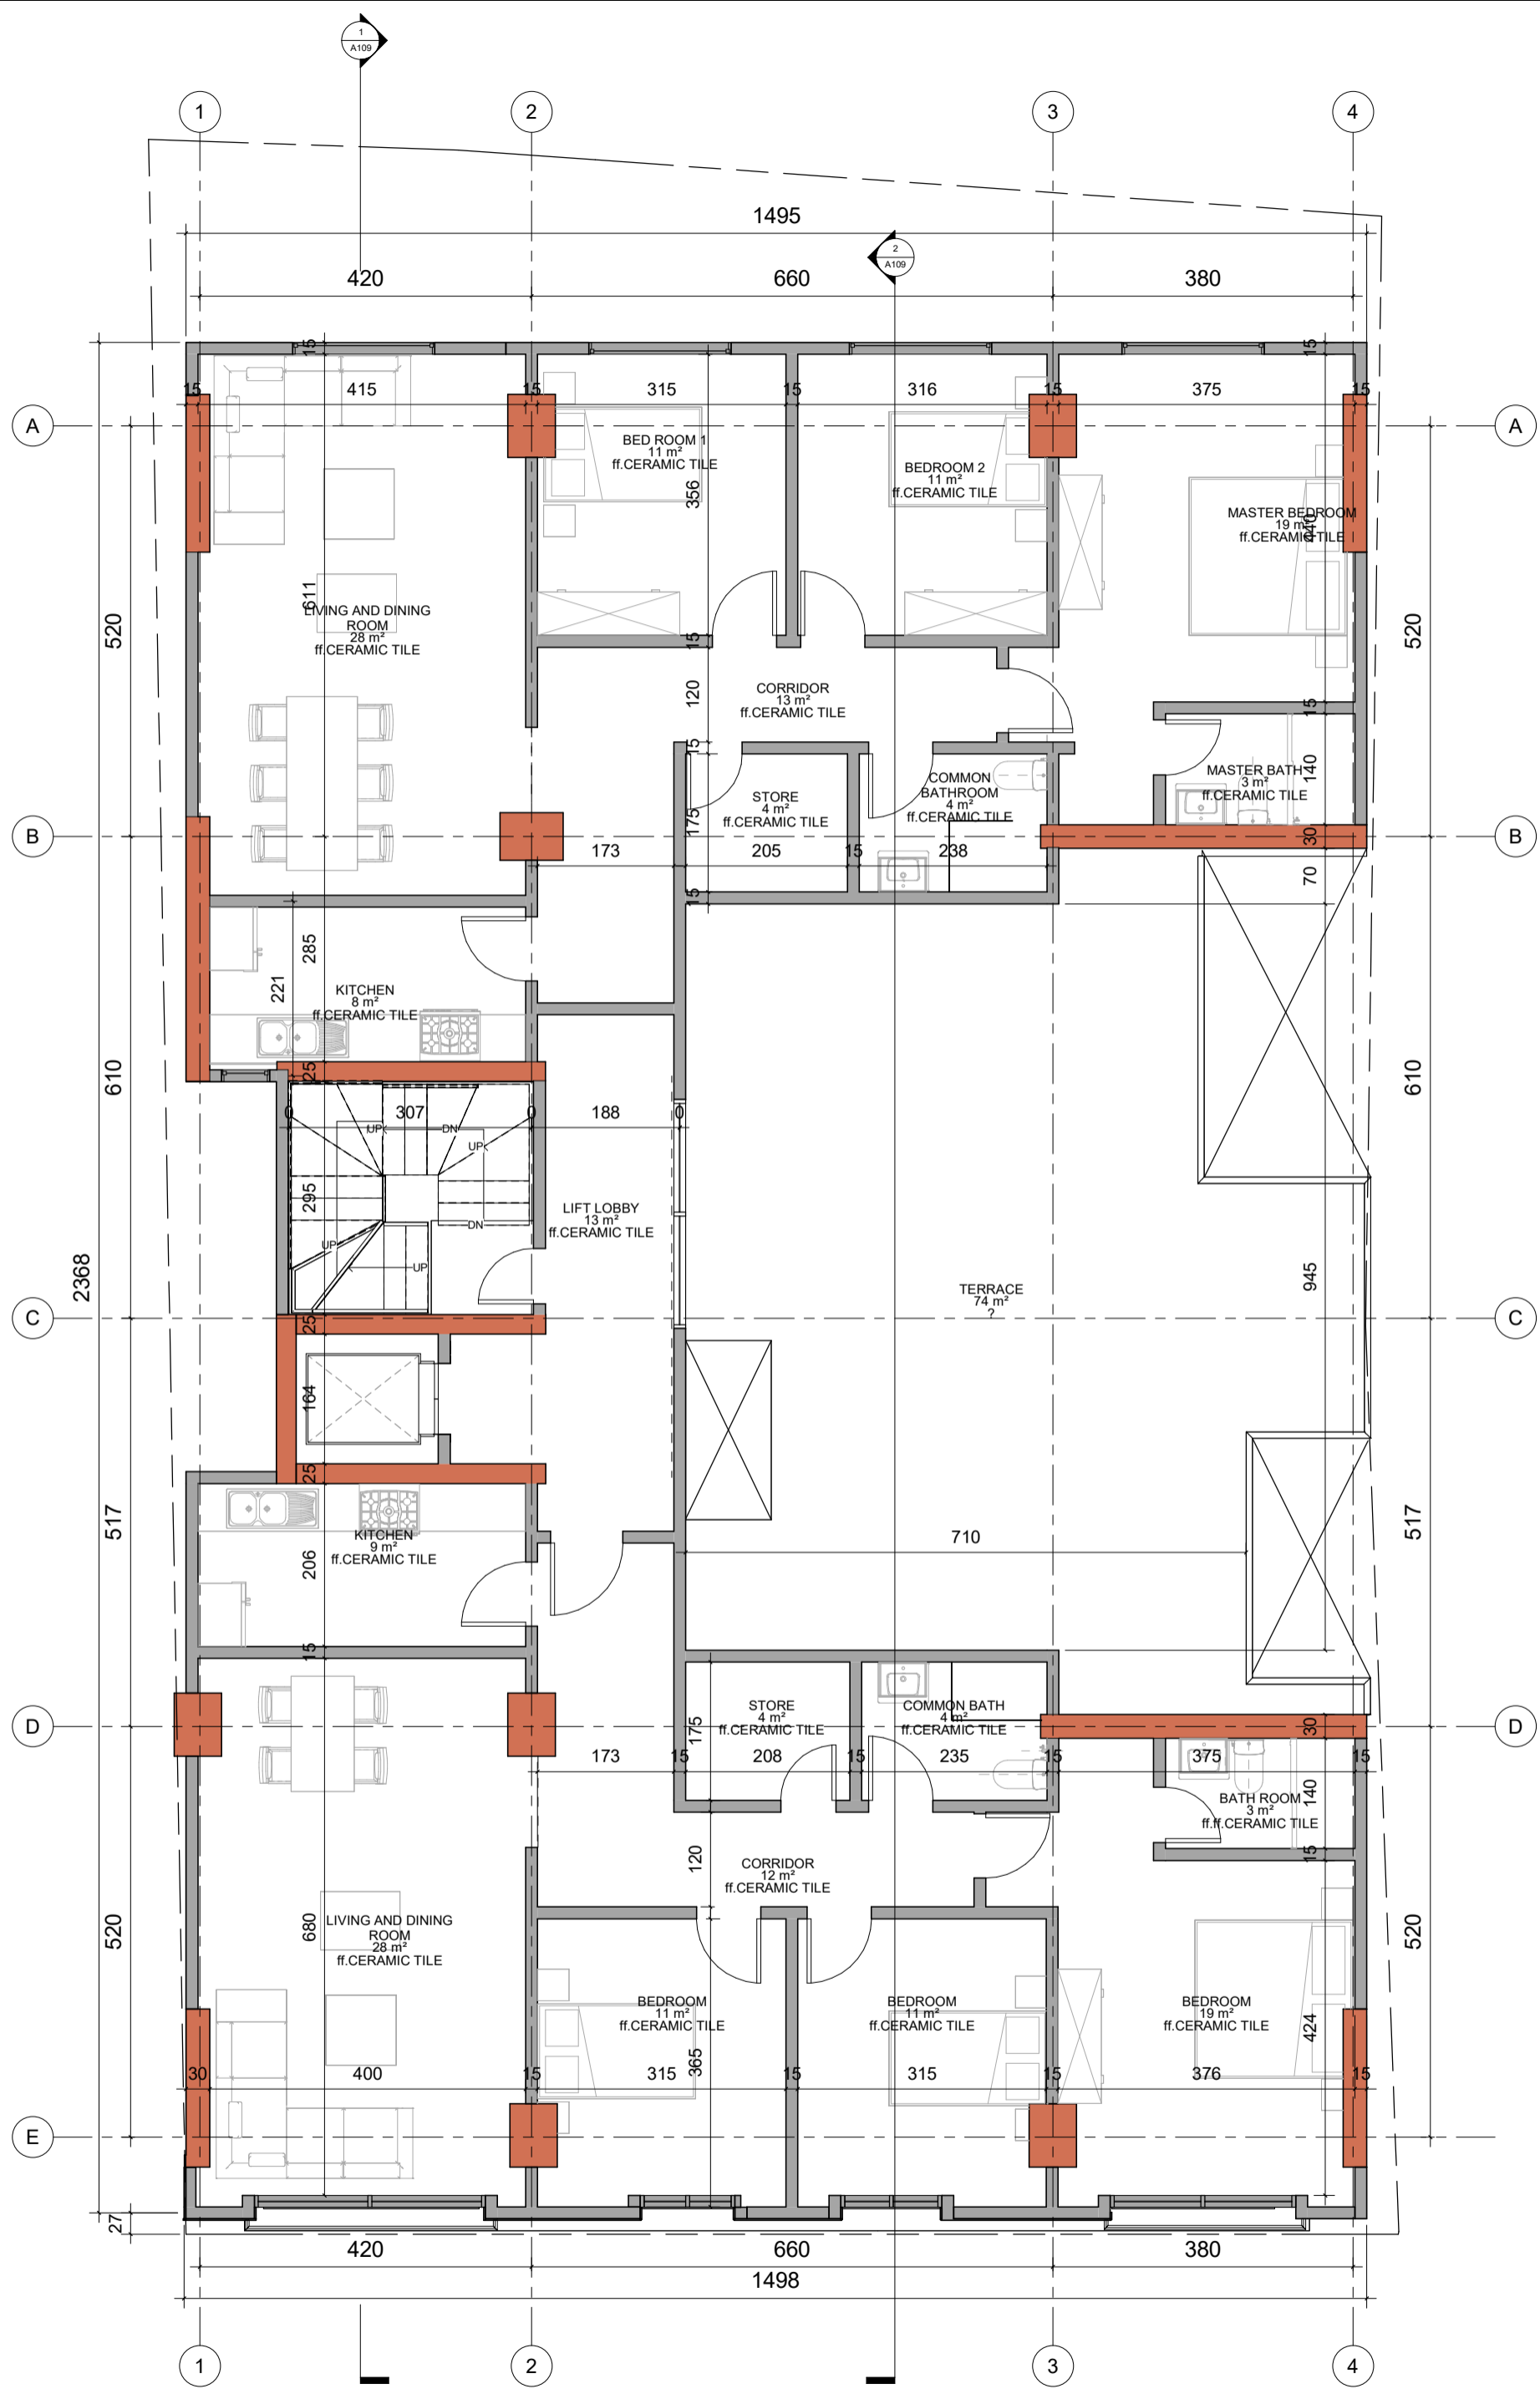


1 11TH FLOOR  
1 : 40

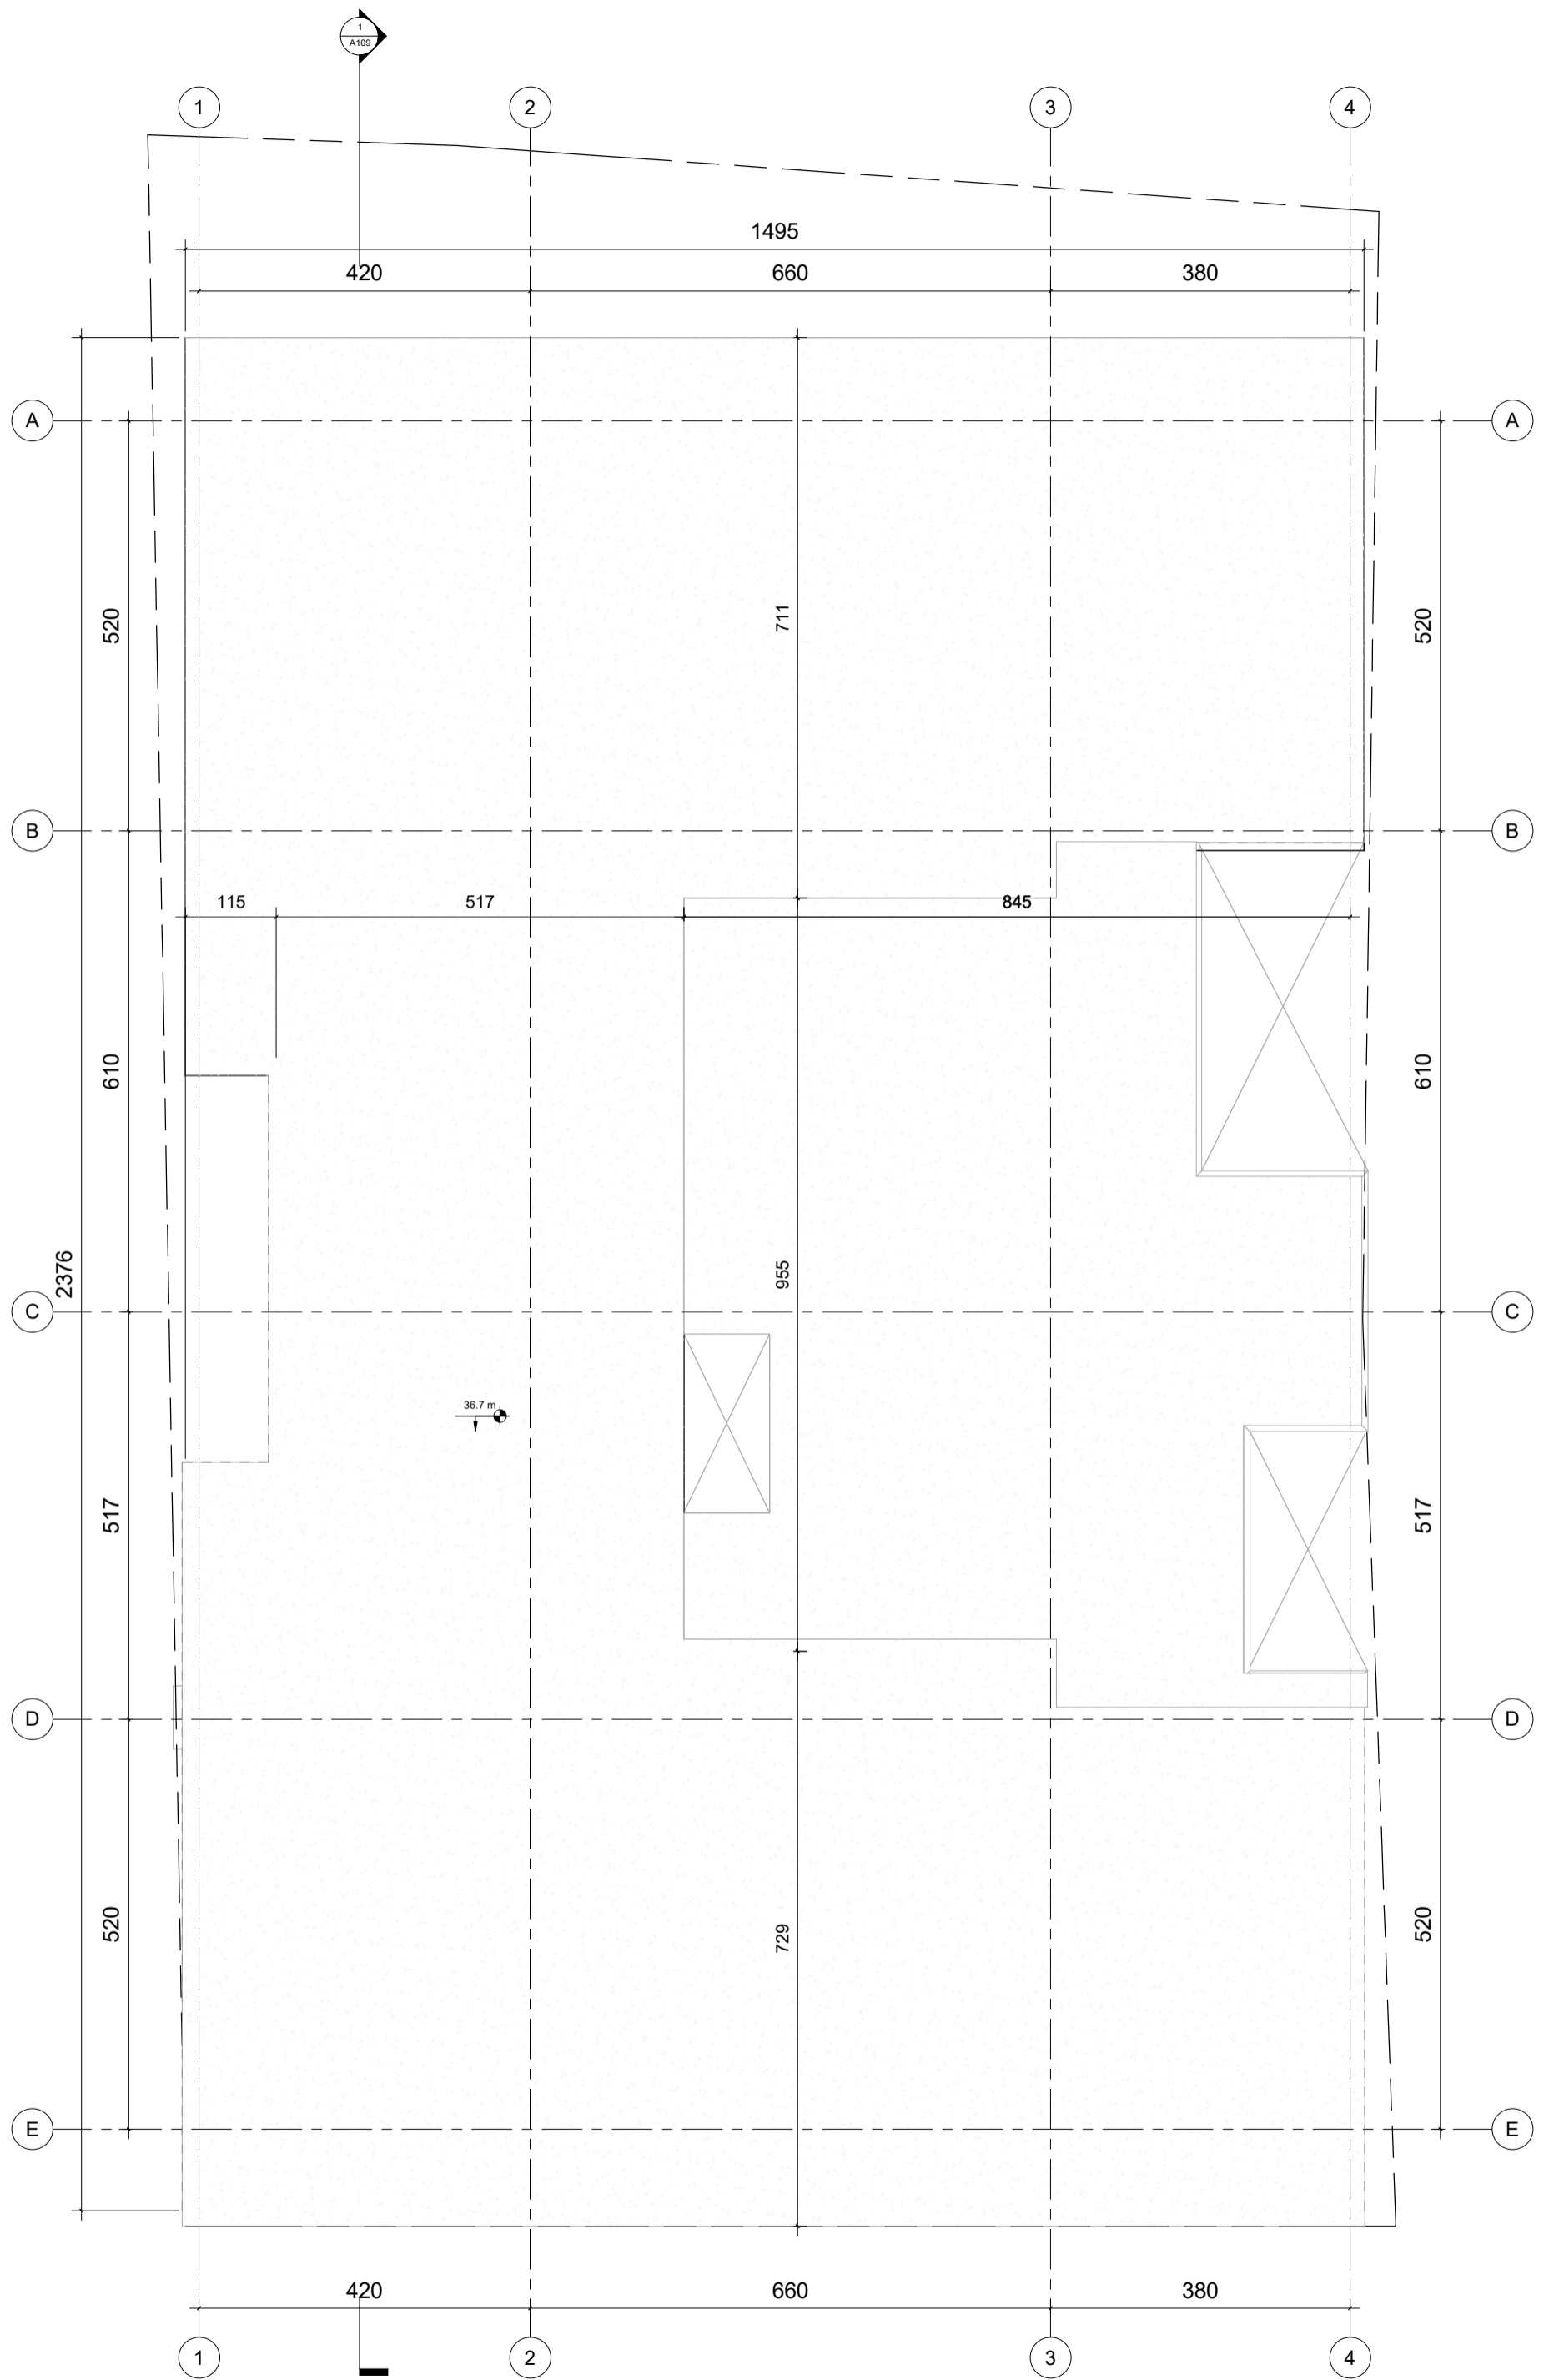

1 ROOF 1  
1:40

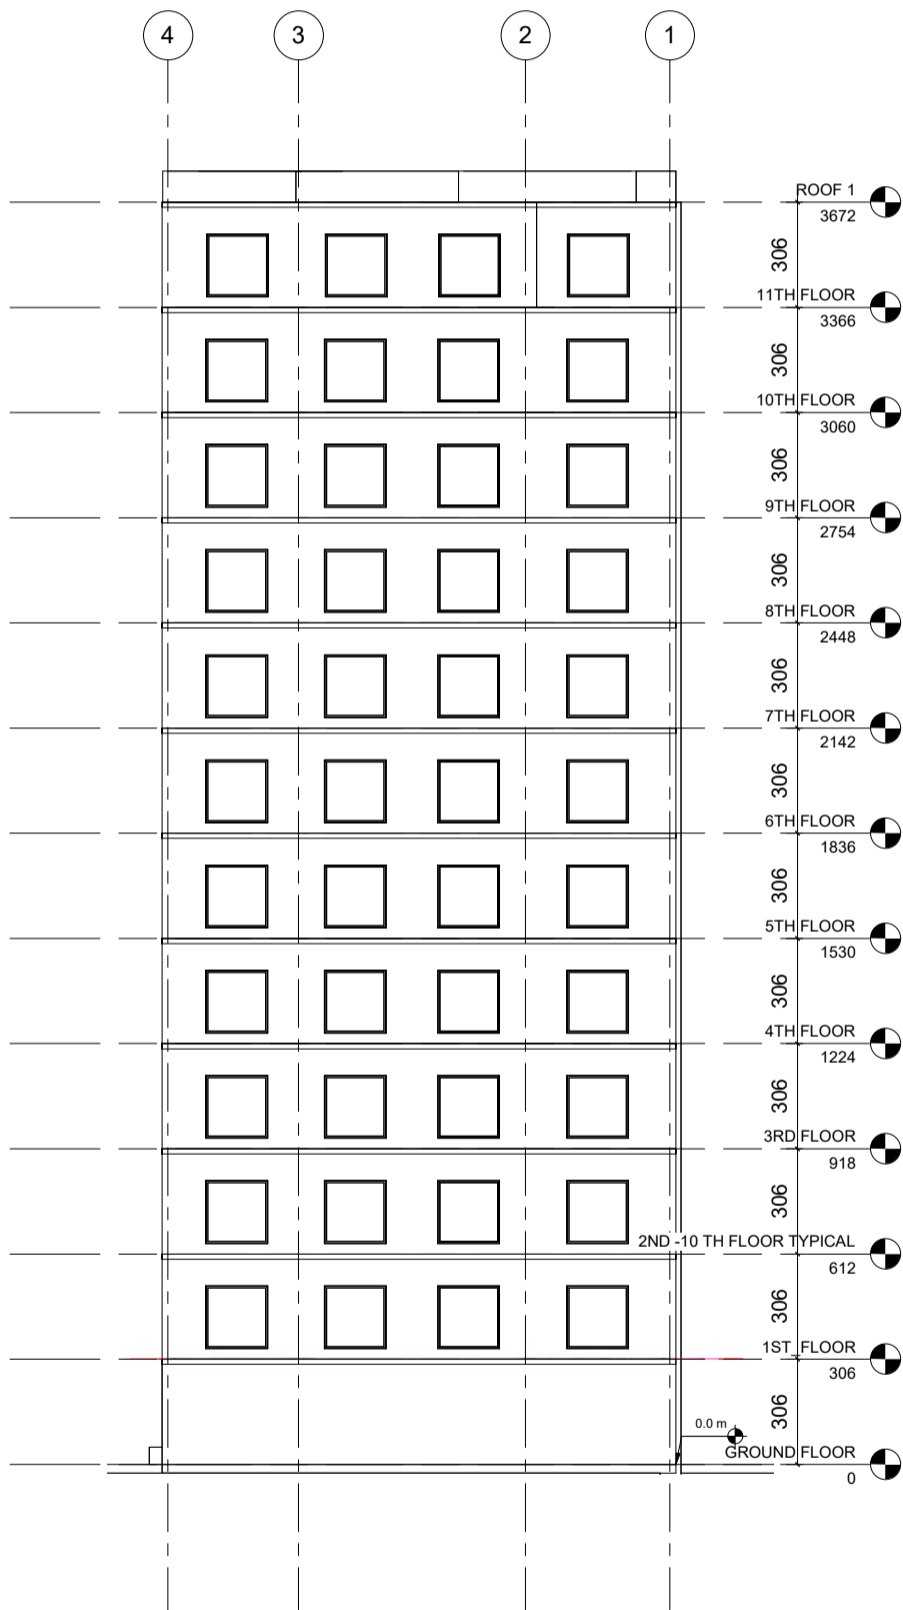


1 BACK ELEVATION  
1 : 110

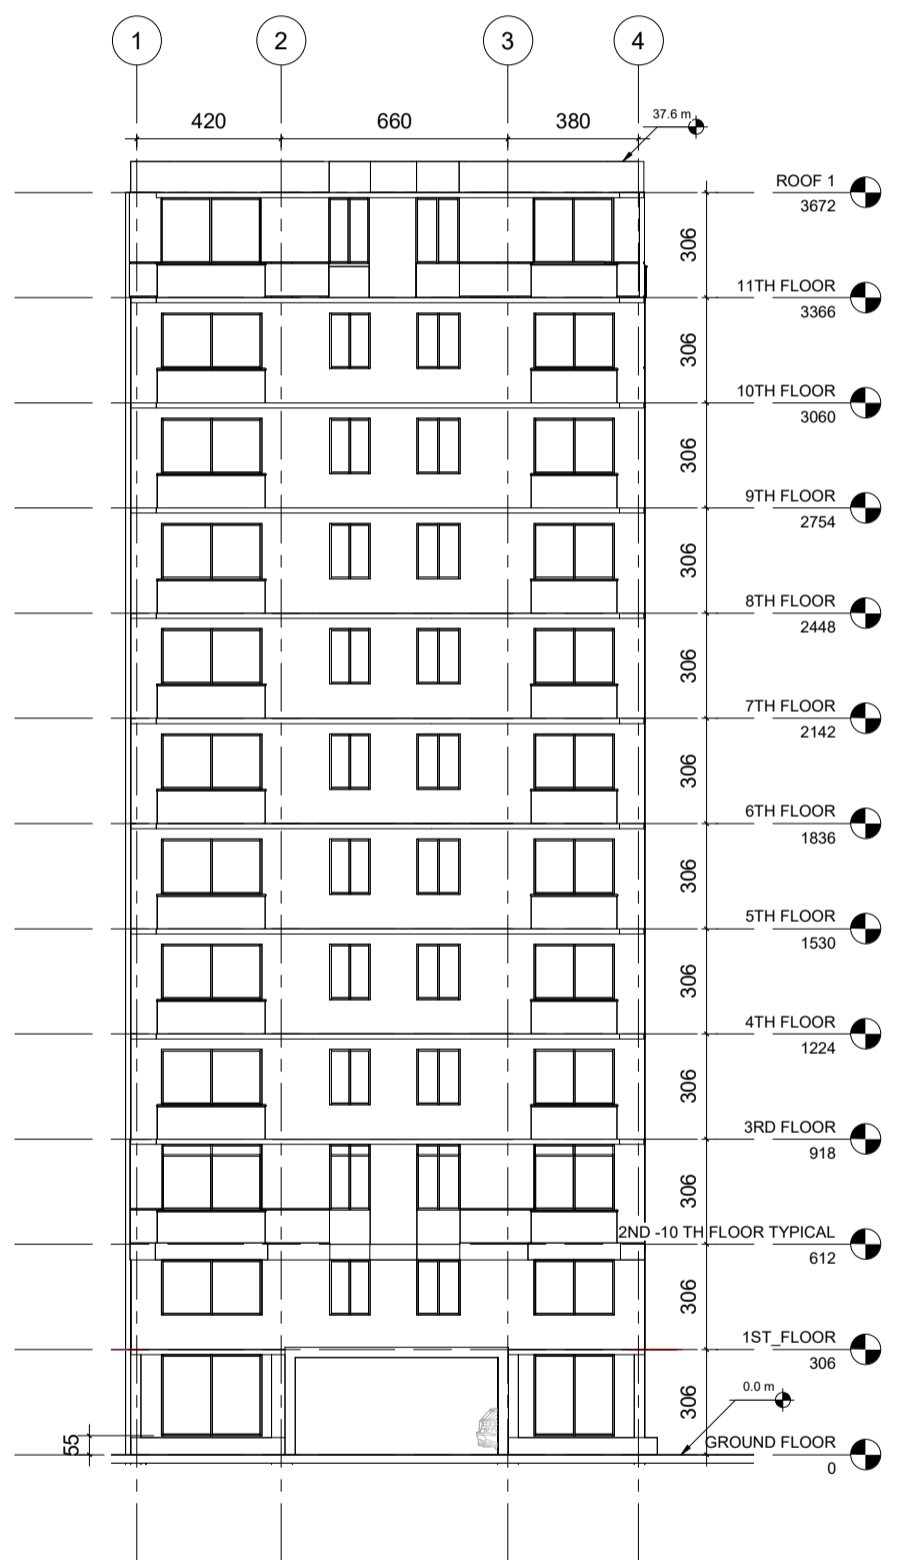


2 FRONT ELEVATION  
1 : 110



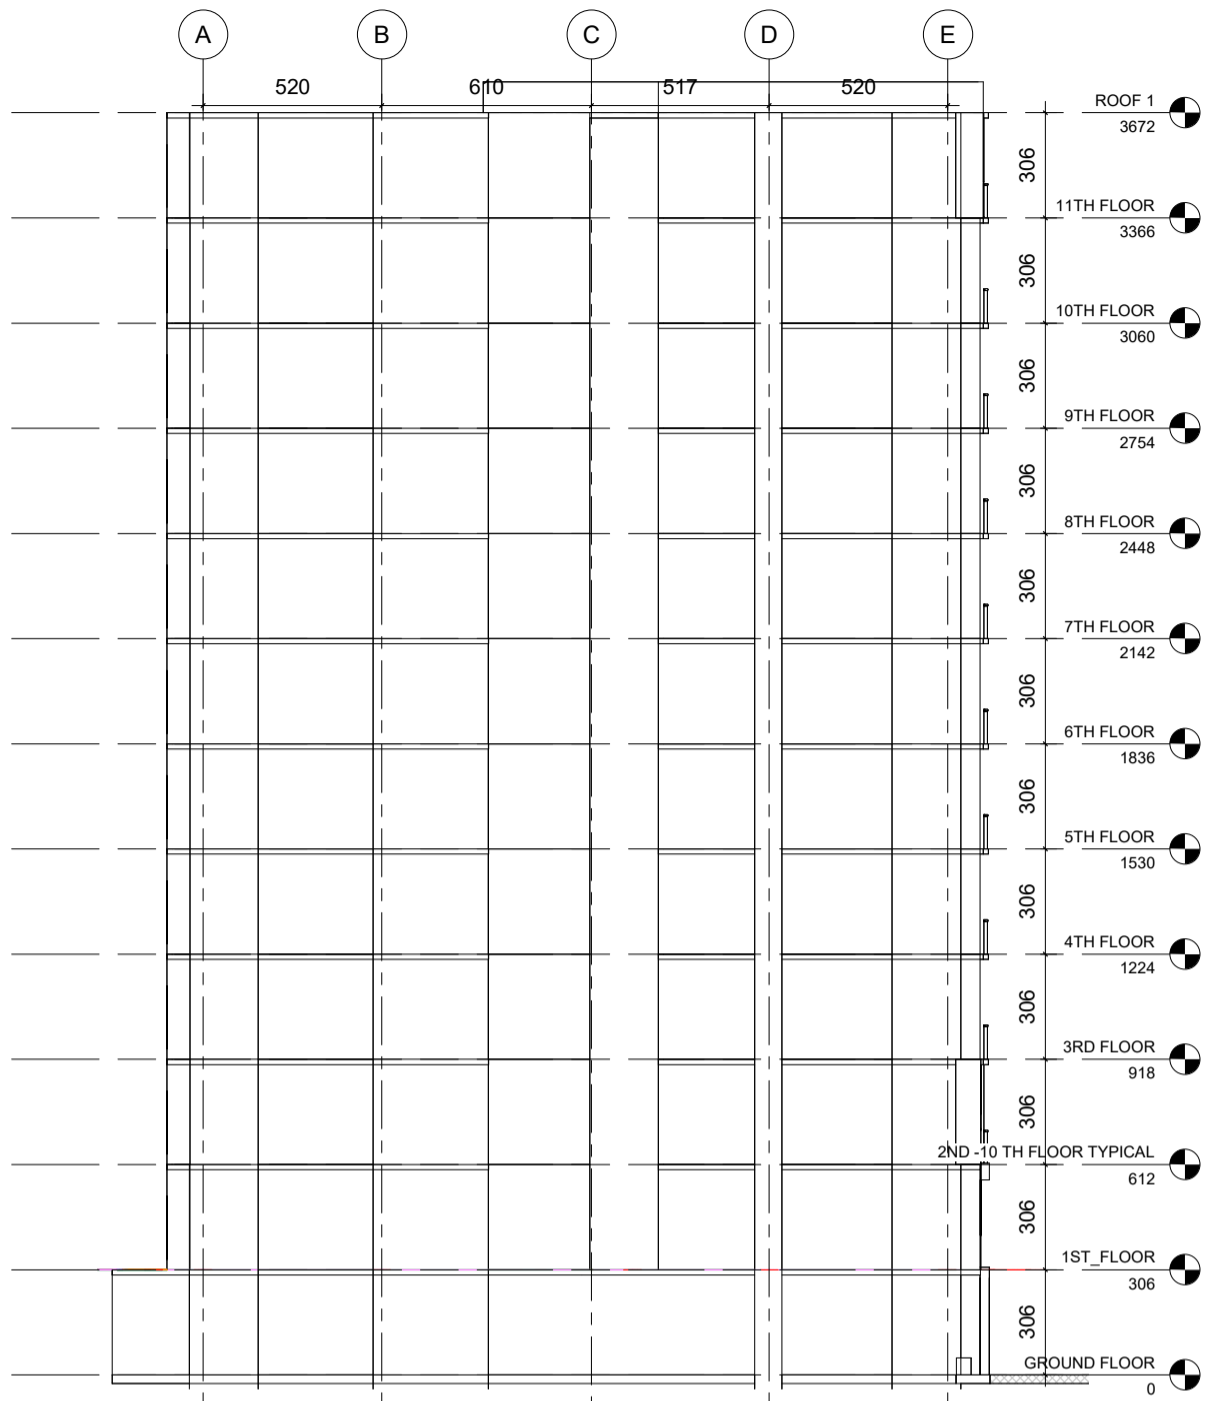

1 LEFT ELEVATION  
1:110

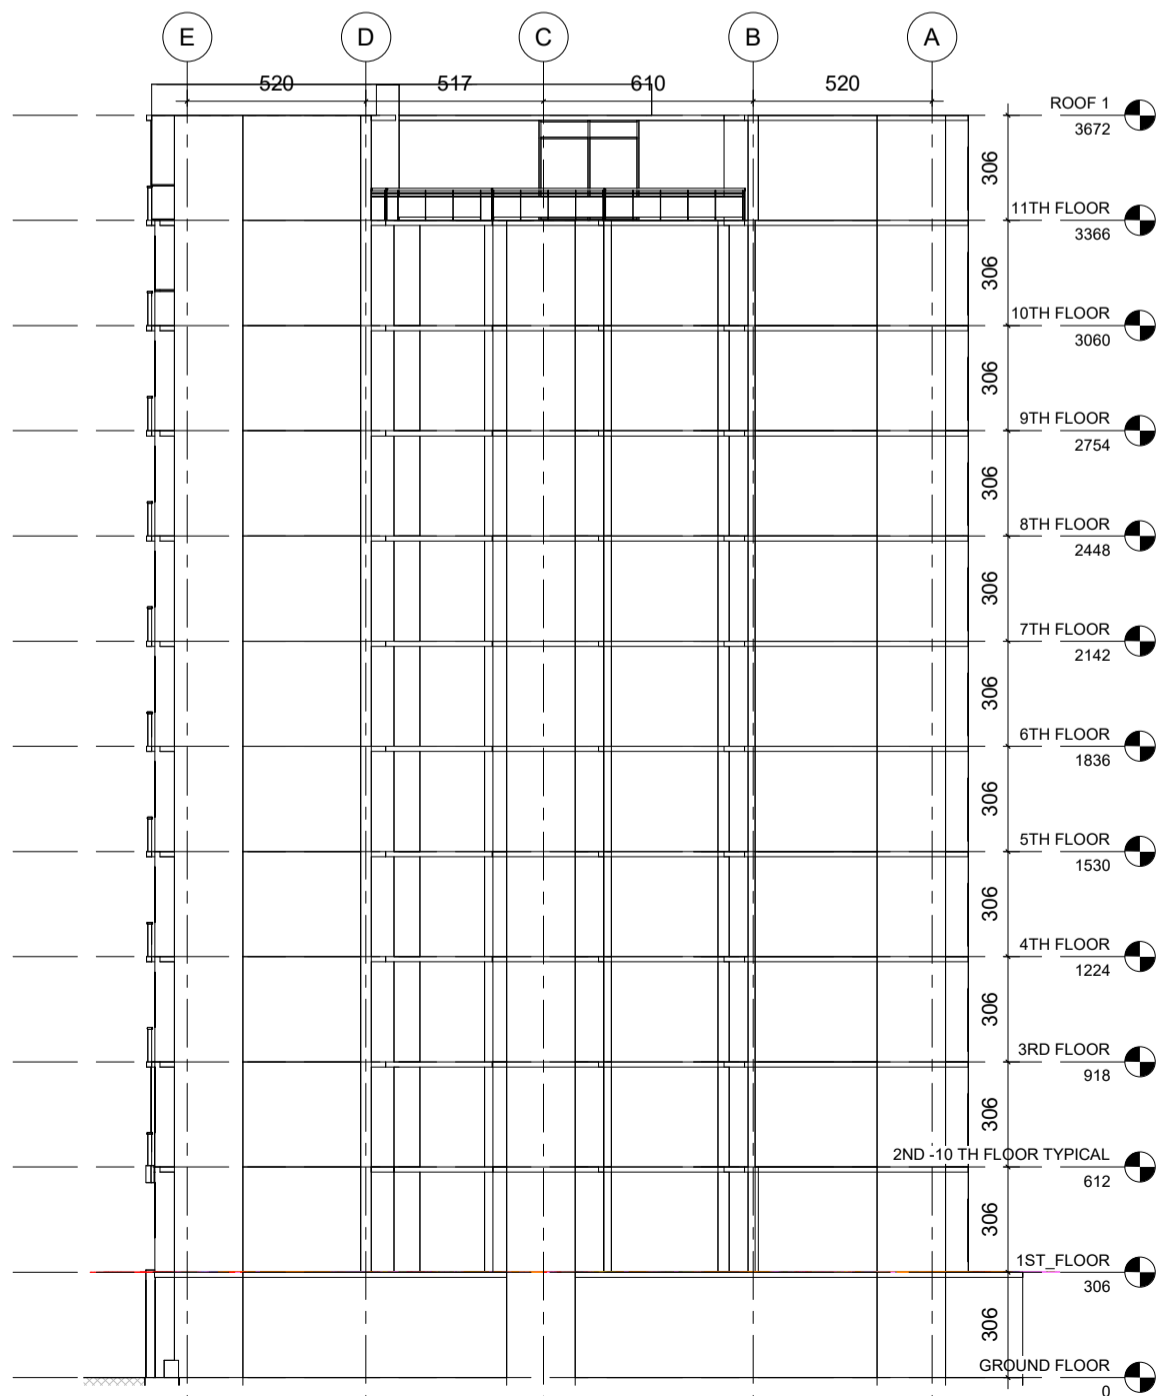

2 RIGHT ELEVATION  
1:110

